


WEST ELEVATION

0 1 2 5 10m

Scale 1:100 at A1

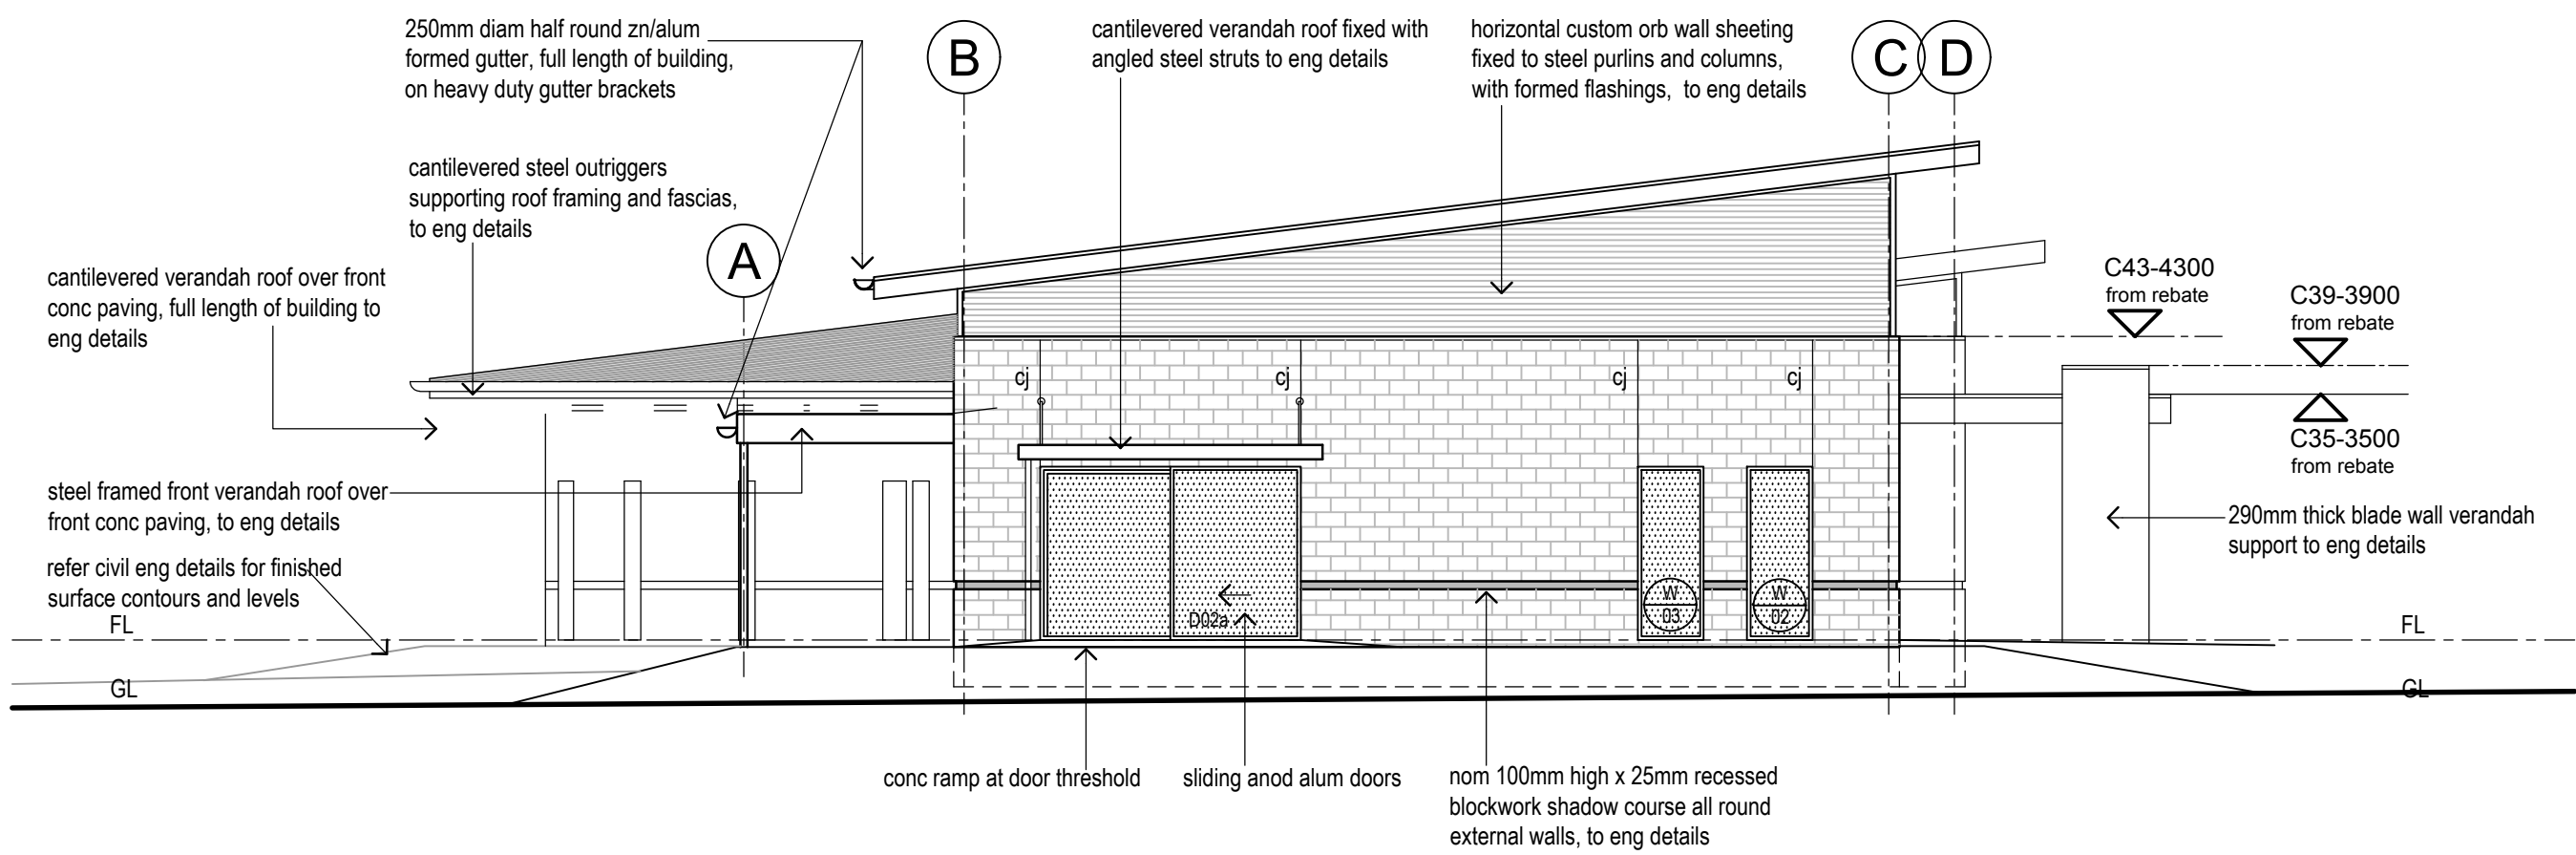

NORTH ELEVATION

0 1 2 5 10m

Scale 1:100 at A1

DRAWING REVISIONS		
No.	Date	Revision

DRAWING REVISIONS		
No.	Date	Revision

Status	TENDER
Drawn by	N.S. + R.L.
Authorised for issue by	Date 07.02.18

Client	City of West Torrens
Project	NEW COMMUNITY SPORTS CLUBROOM
Cmnr Anzac High & Morphett Road Novar Gardens, SA 5040	

Drawing Title	ELEVATIONS 01
Dwg. No.	17/JN1311/A25