


CAMDEN OVAL UPGRADE - STAGE 2

CITY OF WEST TORRENS

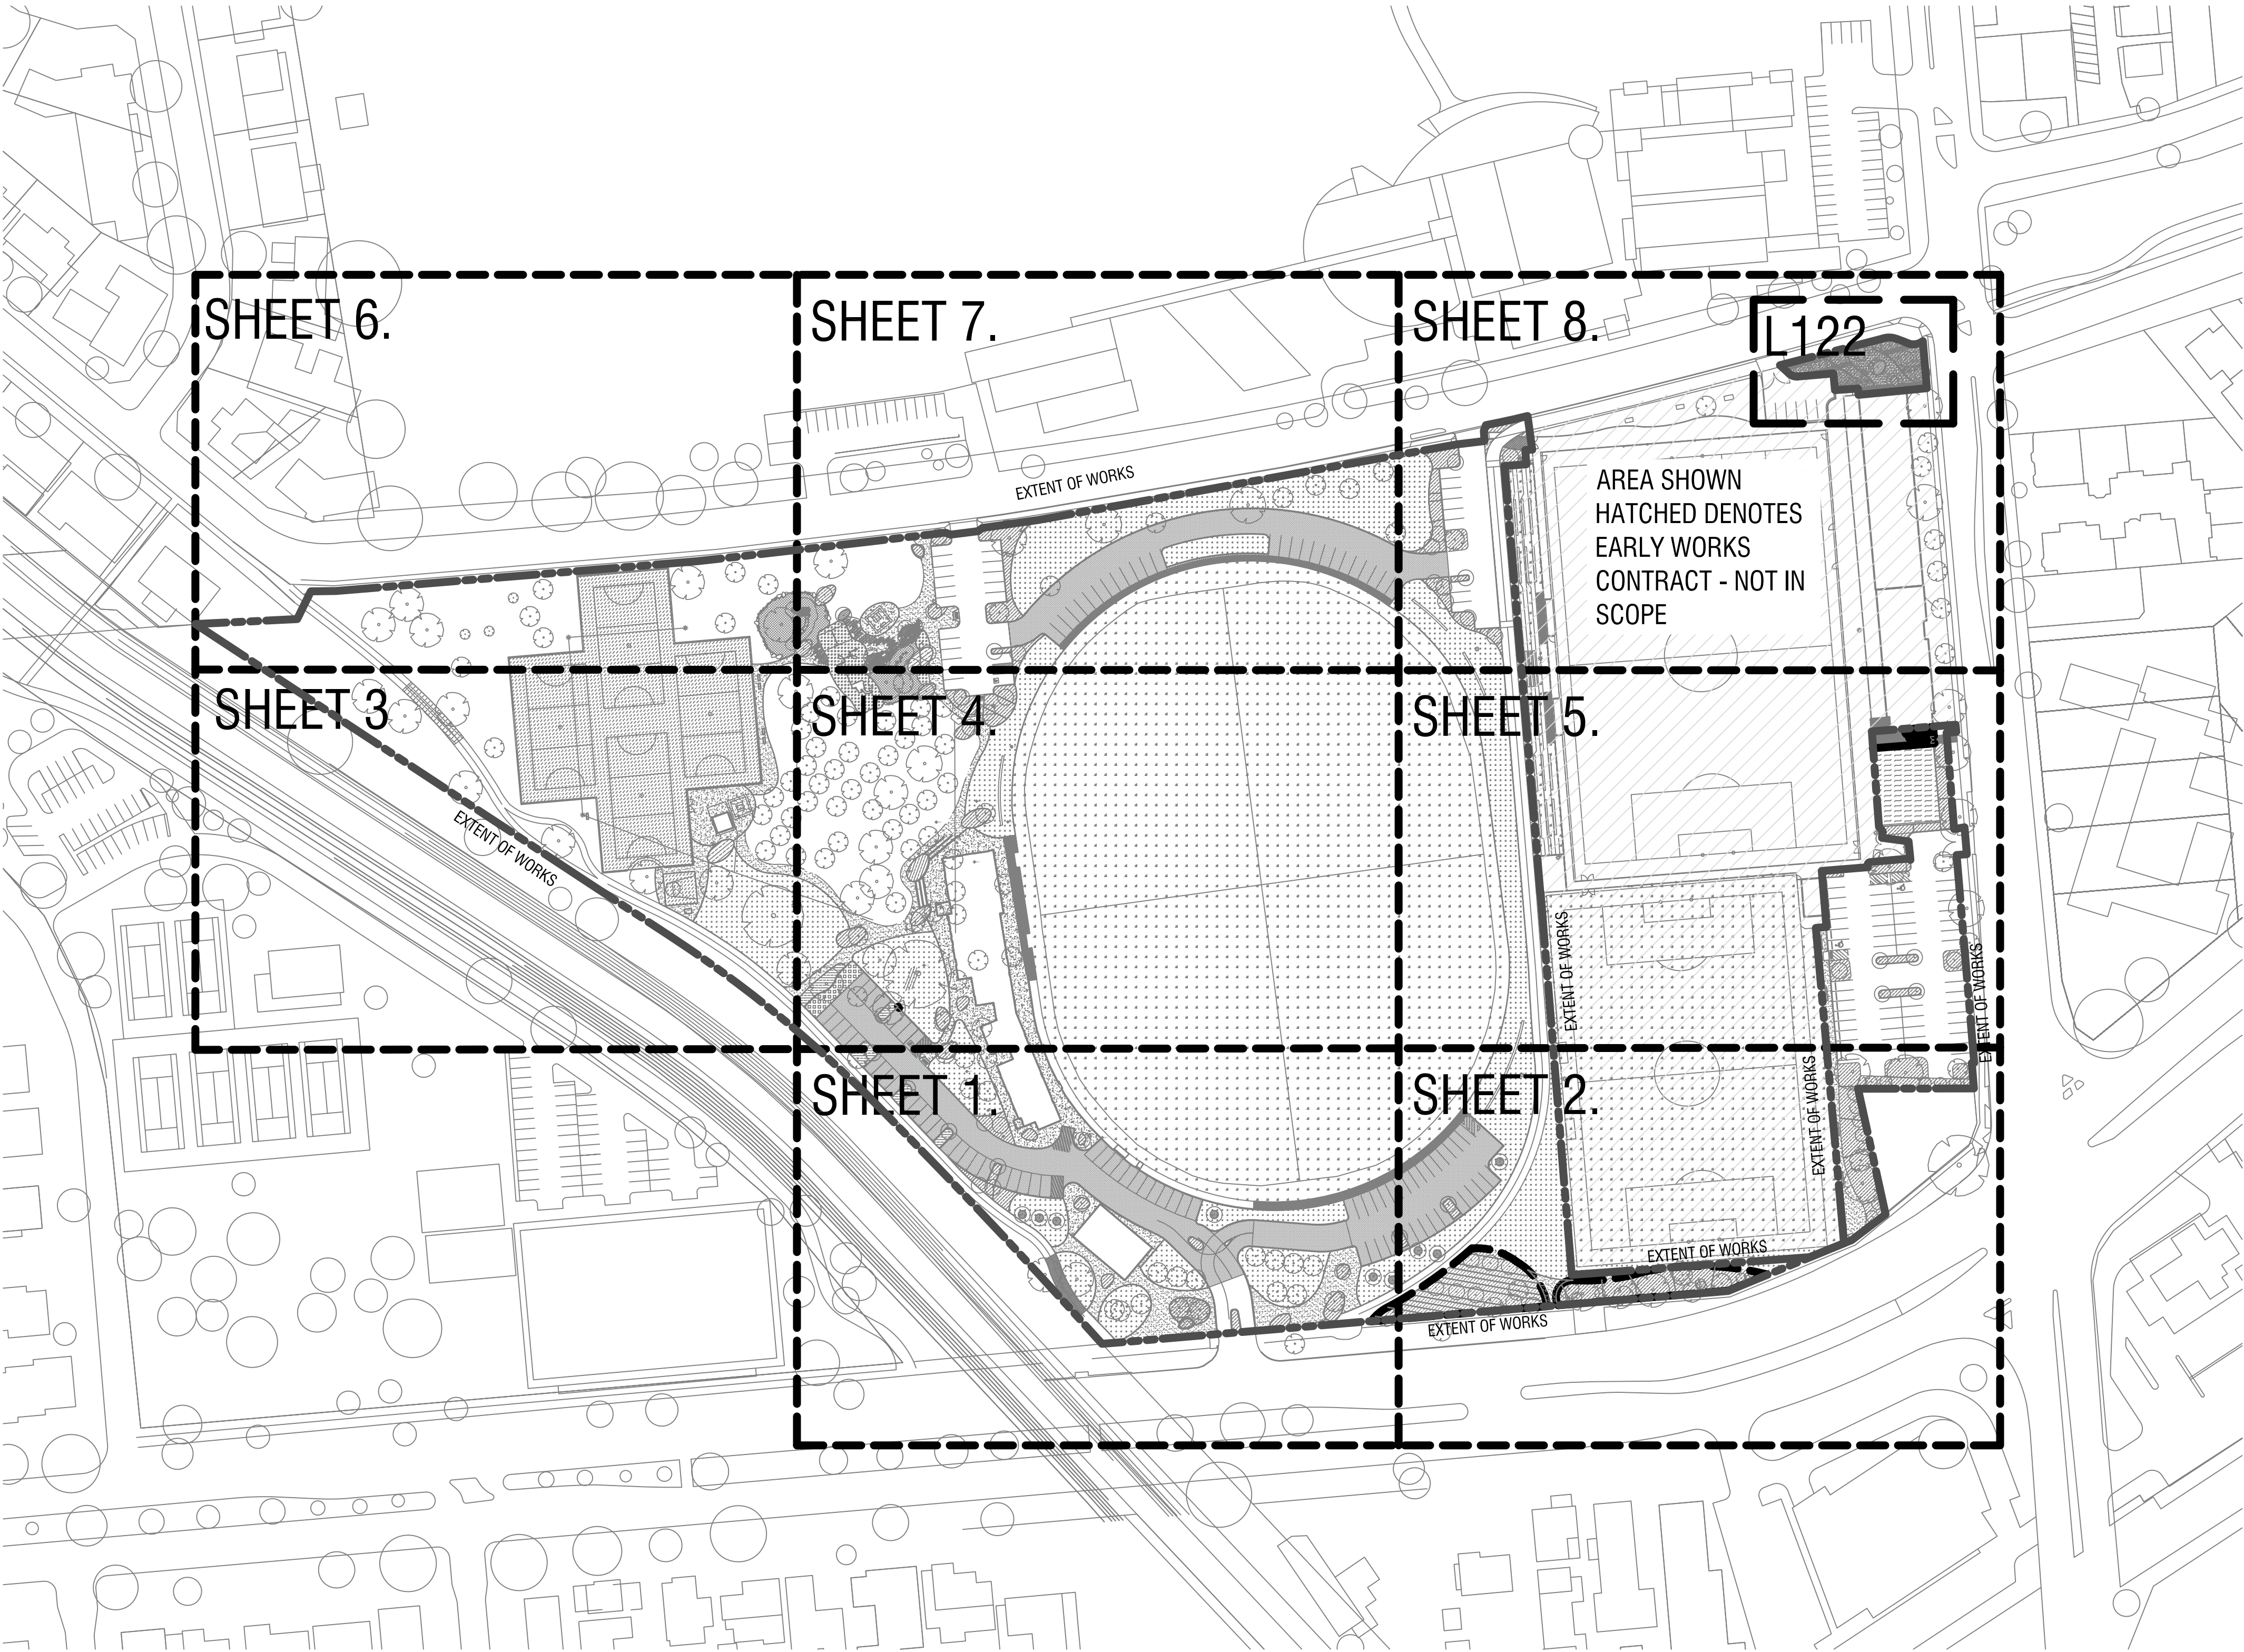

-|Key Plan
-| scale: 1:1000 XT-GL-01-02416

DRAWING INDEX:
L00 COVER PAGE / KEY PLAN

L01 DEMOLITION PLAN 01
L02 DEMOLITION PLAN 02
L03 DEMOLITION PLAN 03
L04 DEMOLITION PLAN 04
L05 DEMOLITION PLAN 05
L06 DEMOLITION PLAN 06
L07 DEMOLITION PLAN 07
L08 DEMOLITION PLAN 08

L101 LANDSCAPE SETOUT PLAN 01
L102 LANDSCAPE SETOUT PLAN 02
L103 LANDSCAPE SETOUT PLAN 03
L104 LANDSCAPE SETOUT PLAN 04
L105 LANDSCAPE SETOUT PLAN 05
L106 LANDSCAPE SETOUT PLAN 06
L107 LANDSCAPE SETOUT PLAN 07
L108 LANDSCAPE SETOUT PLAN 08

L120 PLAN DETAIL - COMMUNITY AREA
L121 PLAN DETAIL - WATER PLAY
L122 PLAN DETAIL - MEMORIAL
L200 LANDSCAPE DETAILS 01
L201 LANDSCAPE DETAILS 02
L202 LANDSCAPE DETAILS 03
L203 LANDSCAPE DETAILS 02
L204 LANDSCAPE DETAILS 04

Amendments:			
Rev.	Date	Amendments	Initial
A	29.01.18	Preliminary 90%	SED
B	02.02.18	Tender	SED

- NOTES:
- THIS DRAWING SHALL BE READ IN CONJUNCTION WITH ALL OTHER JPE & SUB CONSULTANT CONTRACT DRAWINGS, SPECIFICATION AND SCHEDULES
 - THE CONTRACTOR SHALL REPORT ANY DISCREPANCIES OR CLASHES WITH EXISTING SERVICES.
 - ALL SETTING OUT TO BE AGREED ON SITE WITH THE LANDSCAPE ARCHITECT.
 - ALL EXISTING SERVICES ON SITE TO REMAIN UNTOUCHED AND PROTECTED DURING THE COURSE OF THE WORKS.
 - ANY DAMAGE TO EXISTING ROADS AND PAVEMENTS TO BE REPAIRED AT THE EXPENSE OF THE CONTRACTOR. CONTRACTOR TO PROVIDE DILAPIDATION REPORT.
 - ALL EXISTING VEGETATION ON SITE TO BE RETAINED AND PROTECTED DURING THE COURSE OF THE WORKS UNLESS OTHERWISE SPECIFIED.
 - EXISTING ROADS AND FOOTPATHS TO BE KEPT CLEAR OF OBSTRUCTION AND KEPT CLEAN AT ALL TIMES.
 - TRAFFIC MANAGEMENT PLAN TO THE SATISFACTION OF THE RELEVANT AUTHORITY TO BE SUBMITTED AND APPROVED WHERE REQUIRED.
 - ALL GRASS SLOPES TO BE NO MORE THAN 1 IN 6.
 - ALL SHRUBS BED GRADES TO BE NO MORE THAN 1 IN FOOTPATHS TO BE A MINIMUM OF 1 IN 14 GRADE (UNLESS ADJACENT ROAD CONTOURS PREVENT THIS)
 - PLANTING TO GARDEN BEDS TO OCCUR IN STAGE 2 WORKS. PREPARE GARDEN BEDS WITH SOIL, IRRIGATION AND MULCH READY FOR PLANTING.
 - REFER TURF AND IRRIGATION SUB CONTRACTOR DRAWINGS AND SPECIFICATIONS.



JPE Design Studio
ABN 97 007 776 249
Level 4, 19 Gilles Street, Adelaide 5000
PO Box 6401, Halifax Street, SA 5000
Tel 08 8406 4000
Fax 08 8406 4007
www.jpe.com.au
design@jpe.com.au

Project: CAMDEN OVAL UPGRADE
STAGE 2
City of West Torrens
Title: Key Plan

Scale: 1:1000@A3
Date: May 17

Project No: 00517
Drawing No: L 00^B

Status: TENDER

